


SURVEYOR'S NAME: K. L. Olden  
 PROPERTY OWNER: K. L. & E. Schlueter  
 DATE OF PLANNING AND SURVEY: 25-1-88  
 HAVE ALL LINES BEEN DRILLED: Yes... No... WIRE  
 HAS SURVEYOR SIGHTED MEMBERS CARD: Yes... No...  
 TOTAL KMS. SURVEYED: 1.8 Km SITE SUPERVISOR IS: Farmer... A Class... B Class...

SHIRE: Tambell P.  
 TOWN:  
 LOCATION NO:  
 AERIAL PHOTOS:

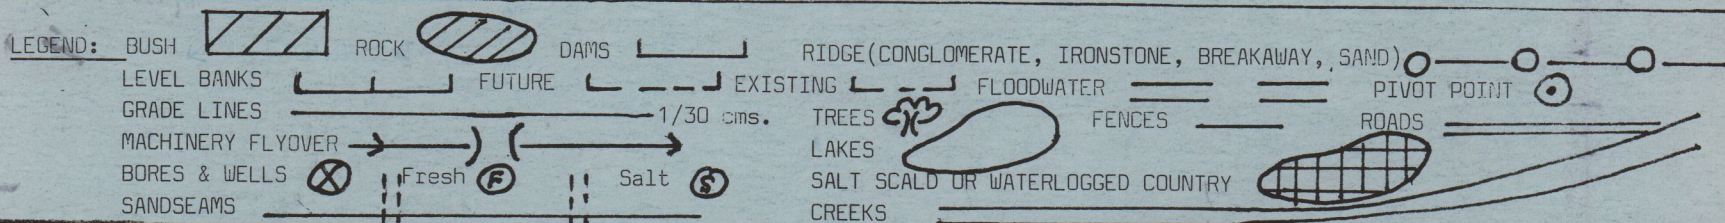

"A" CLASS APPROVAL BEFORE DOZING: DATE: PROPERTY OWNER OR CLIENT'S SIGNATURE:

COMMENTS: T. FLO.  
 Thru FLO continue Thru Dam which is to be enlarged PLASTIC SLEET TO BE USED in Dam  
 8 FT. T/FLO PLASTIC TO BE USED  
 4" T/FLO. ALL OLD BANKS LEAKING POOR CLAY in PARTS

